

LOWER GROUND FLOOR




contract
THE BLACKIE

drawing
LOWER GROUND FLOOR

dwg no.
3389 SK200

scale
1:200

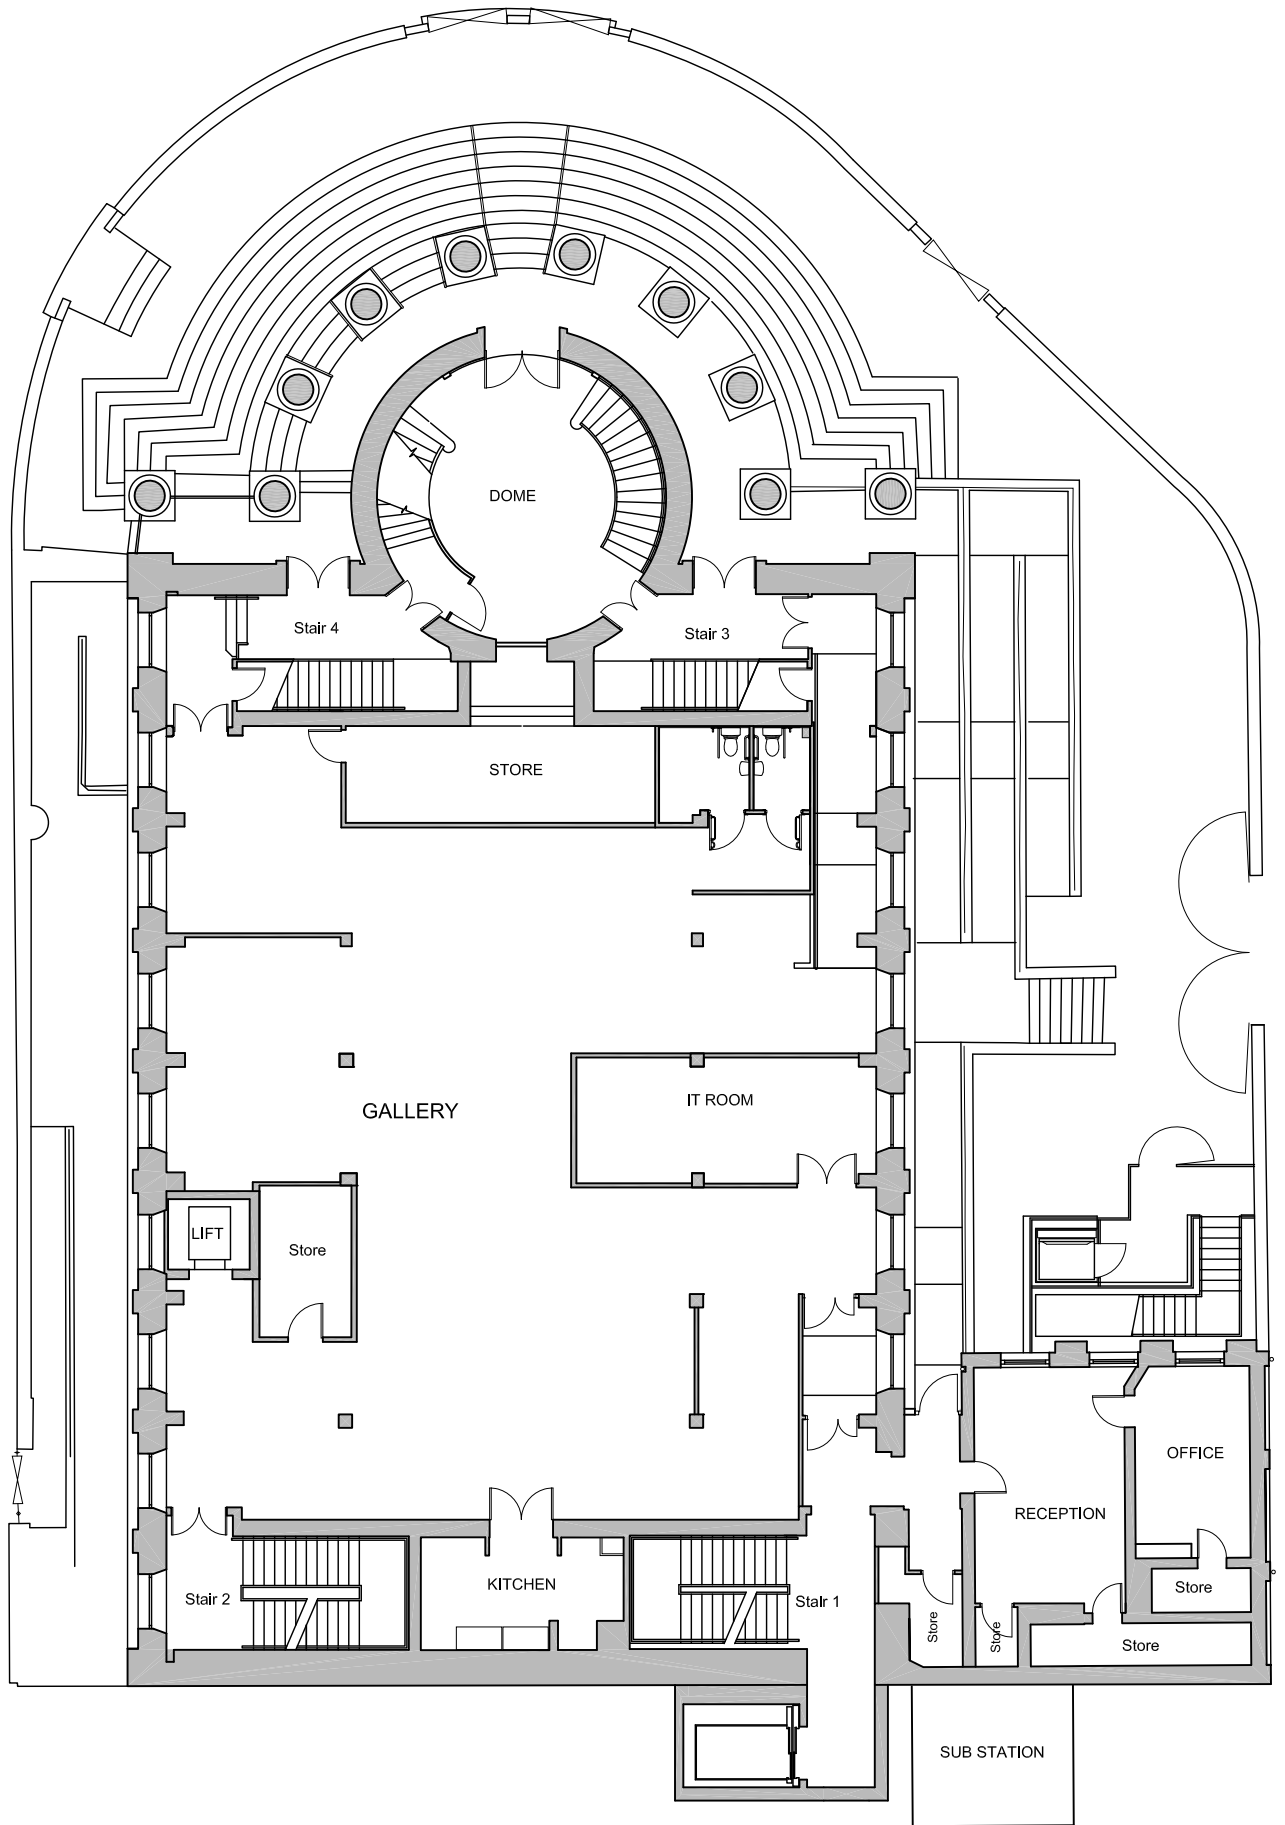

GROUND FLOOR




contract
THE BLACKIE

drawing
GROUND FLOOR

dwg no.
3389 SK201

scale
1:200

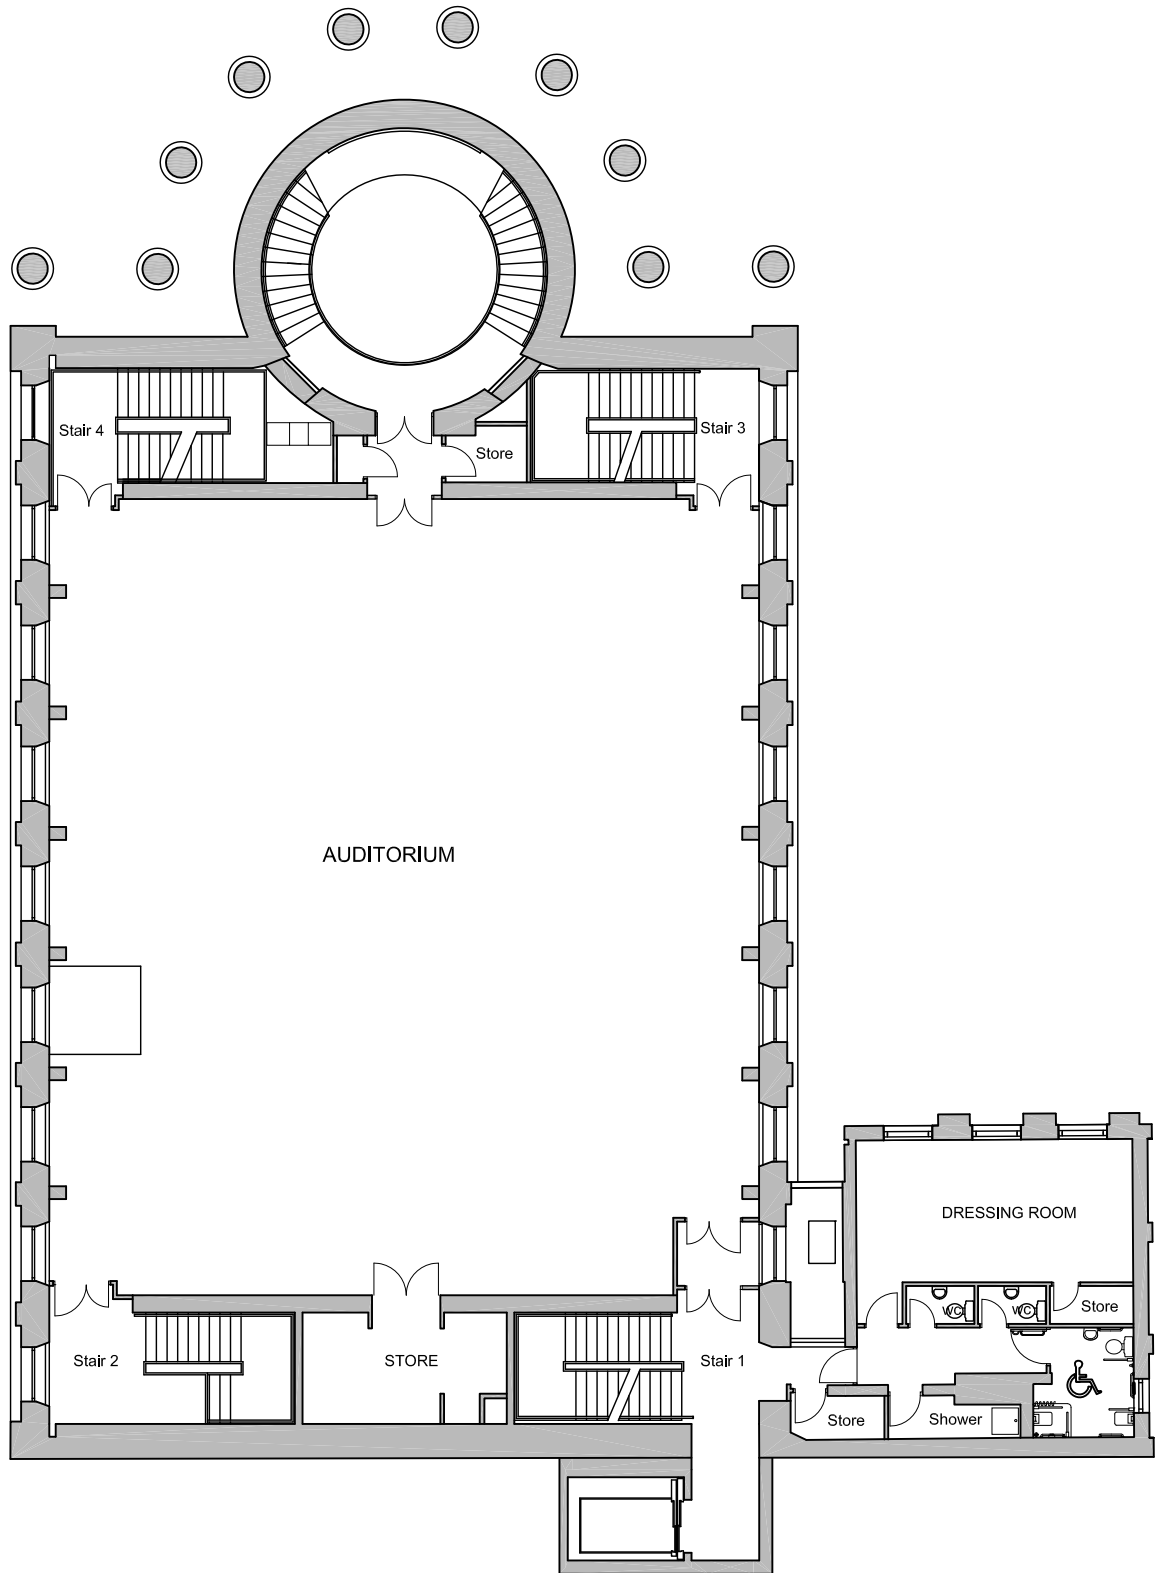

FIRST FLOOR




contract
THE BLACKIE

drawing
FIRST FLOOR

dwg no.
3389 SK202

scale
1:200

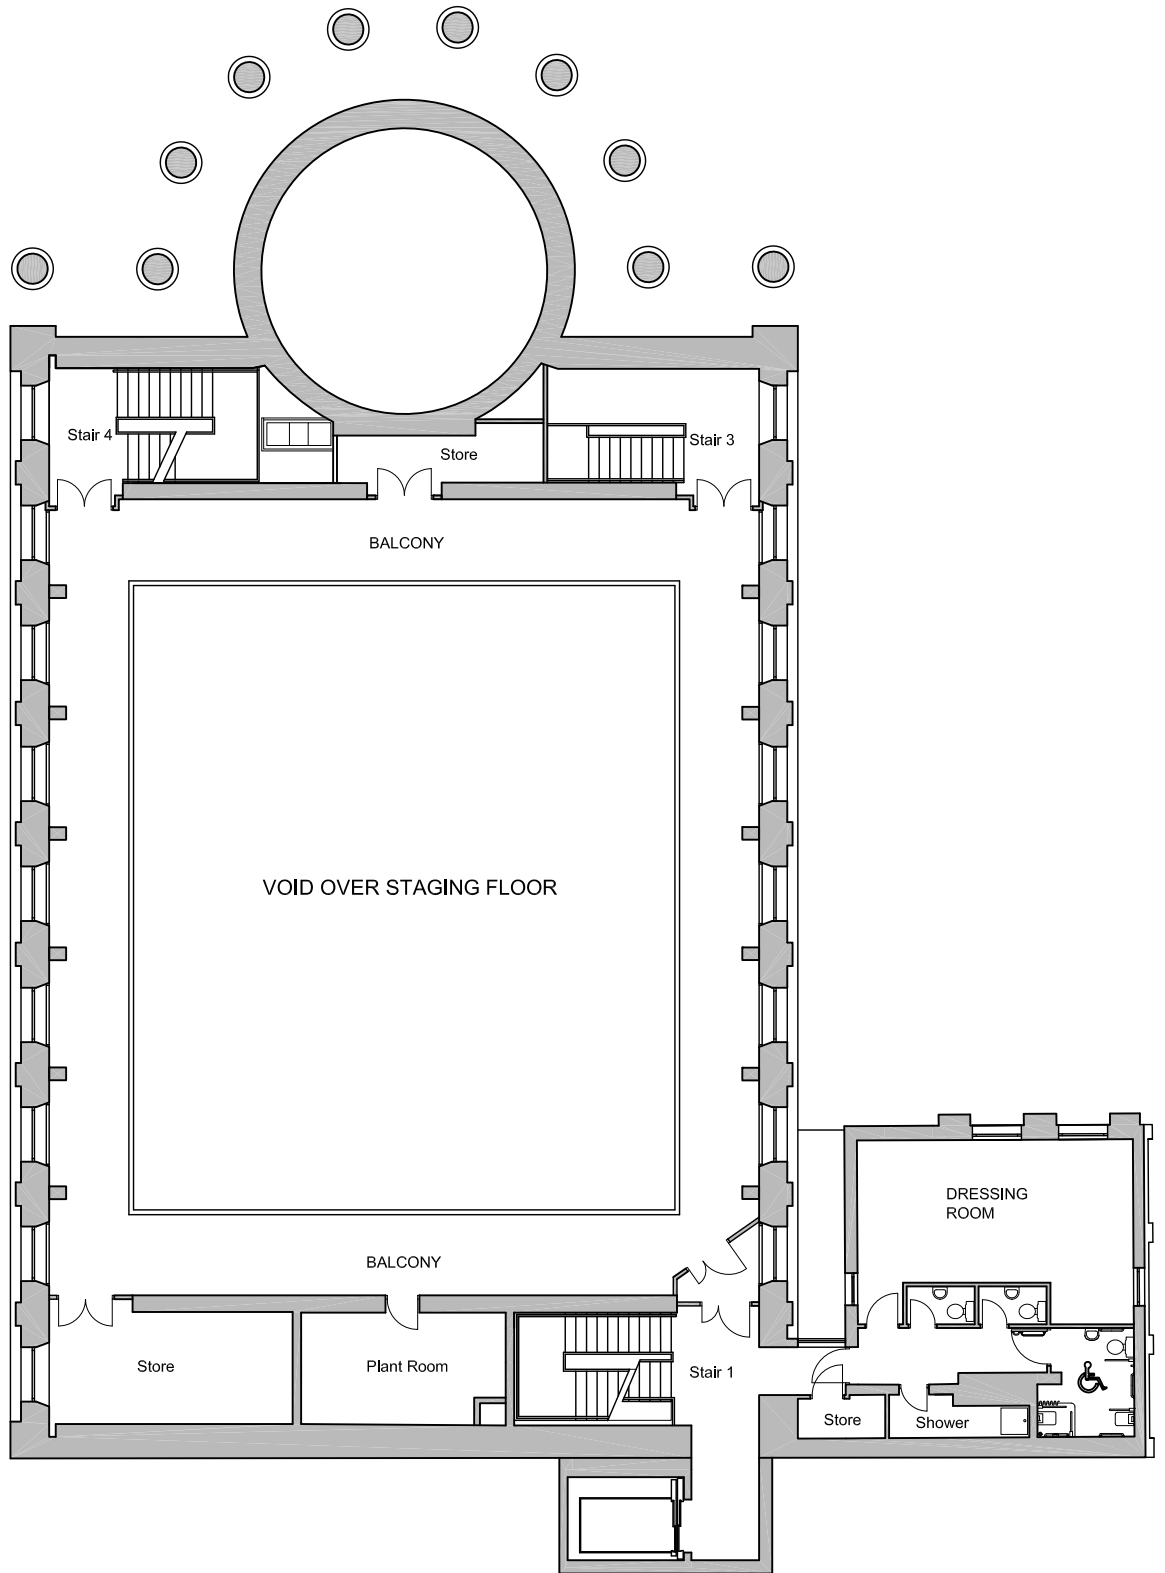

SECOND FLOOR




contract
THE BLACKIE

drawing
SECOND FLOOR

dwg no.
3389 SK203

scale
1:200

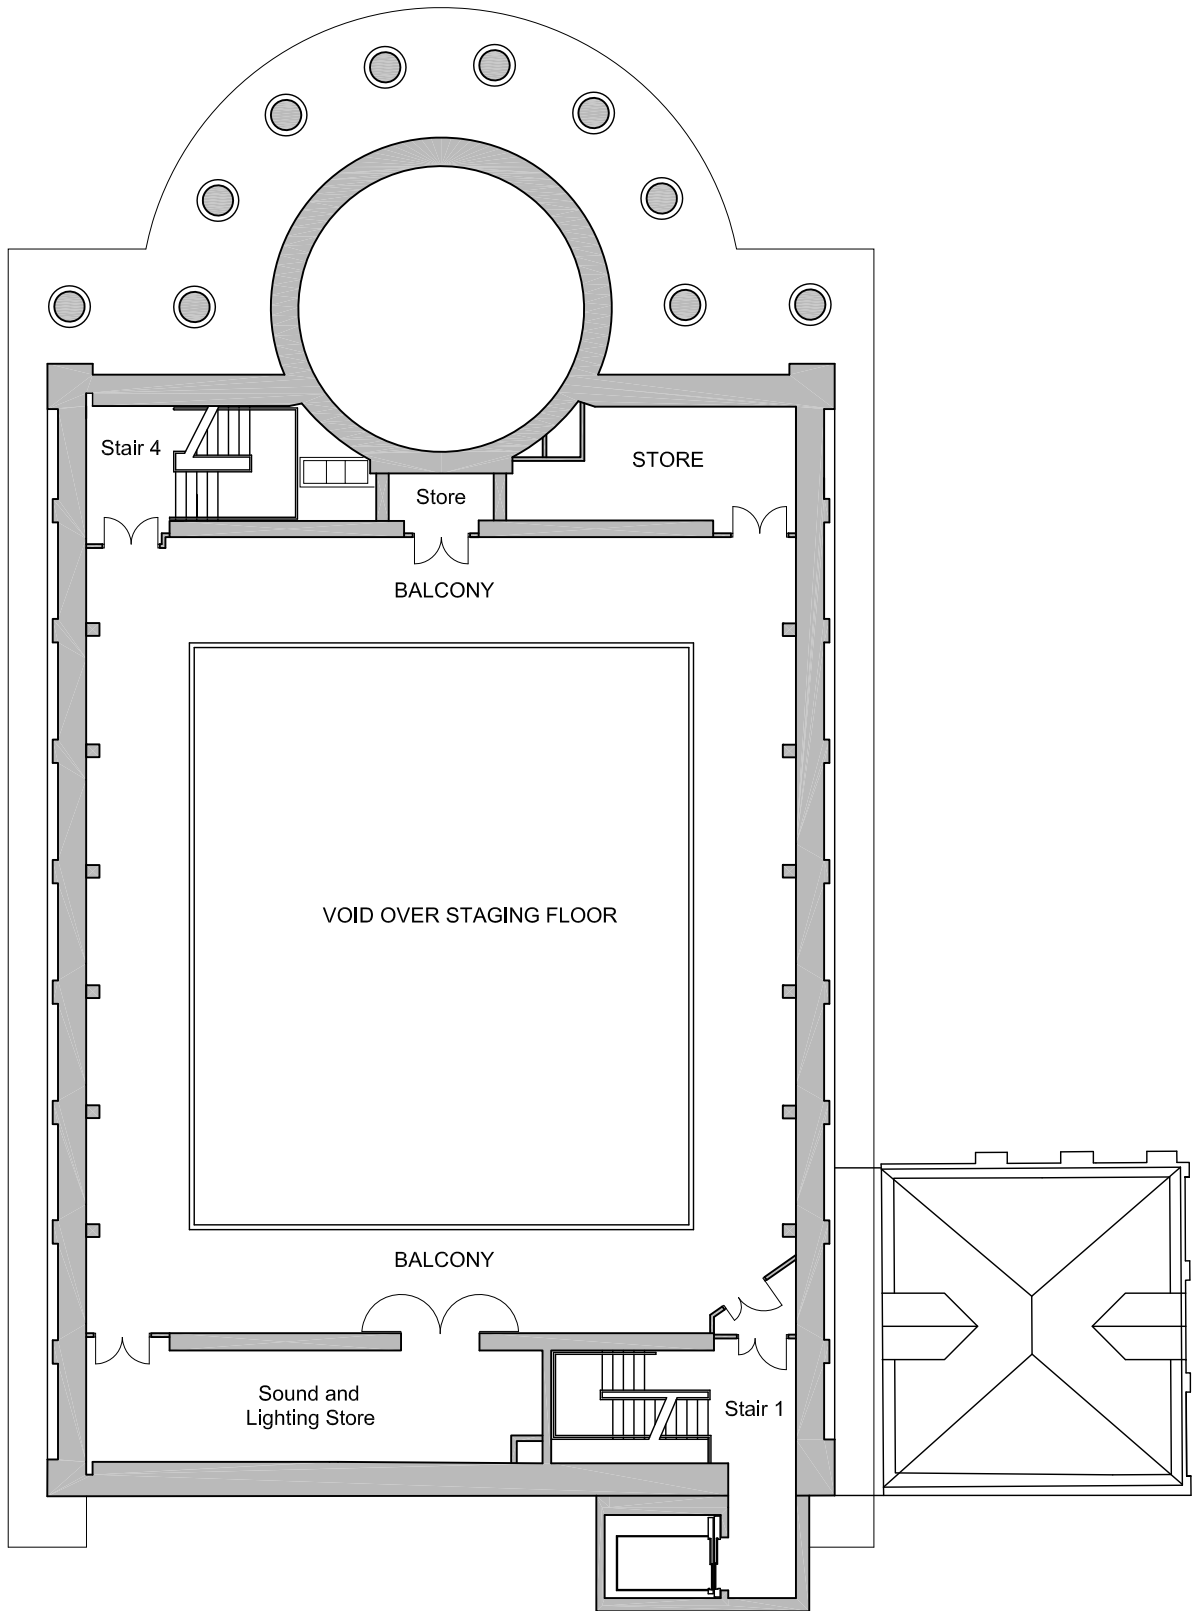

THIRD FLOOR




contract
THE BLACKIE

drawing
THIRD FLOOR

dwg no.
3389 SK204

scale
1:200

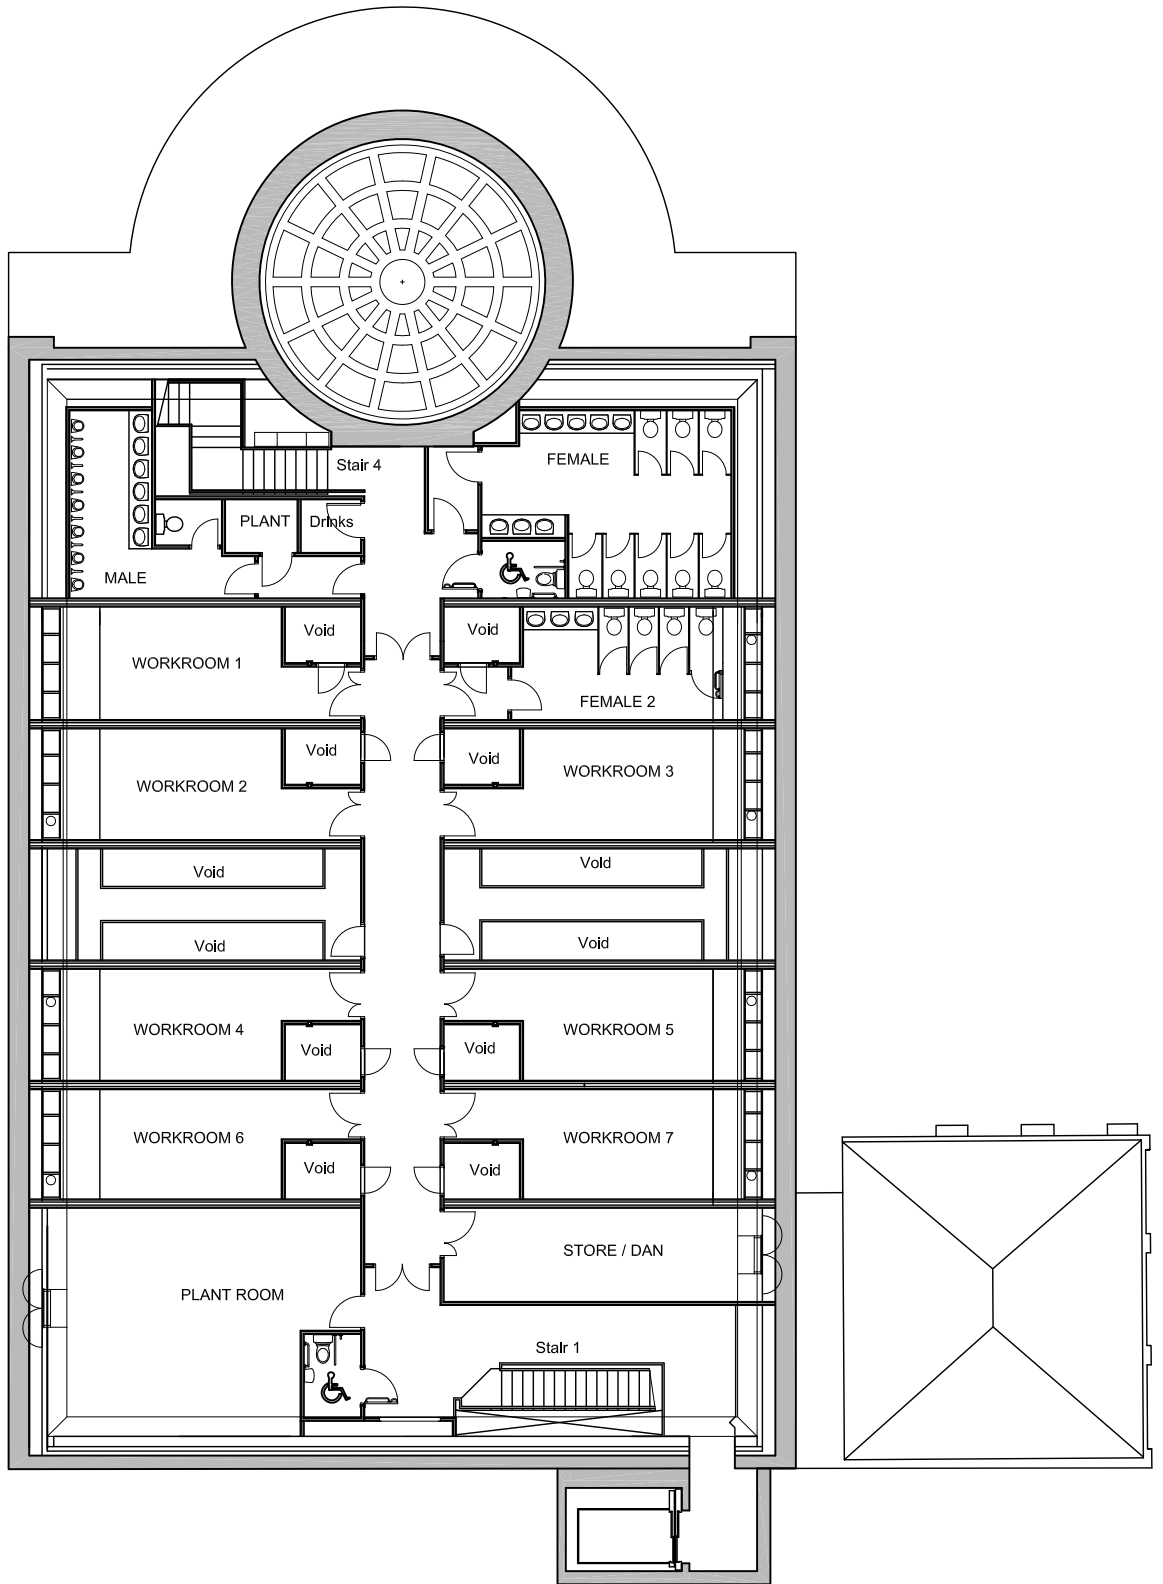

FOURTH FLOOR




contract
THE BLACKIE

drawing
FOURTH FLOOR

dwg no.
3389 SK205

scale
1:200

NORTH ELEVATION

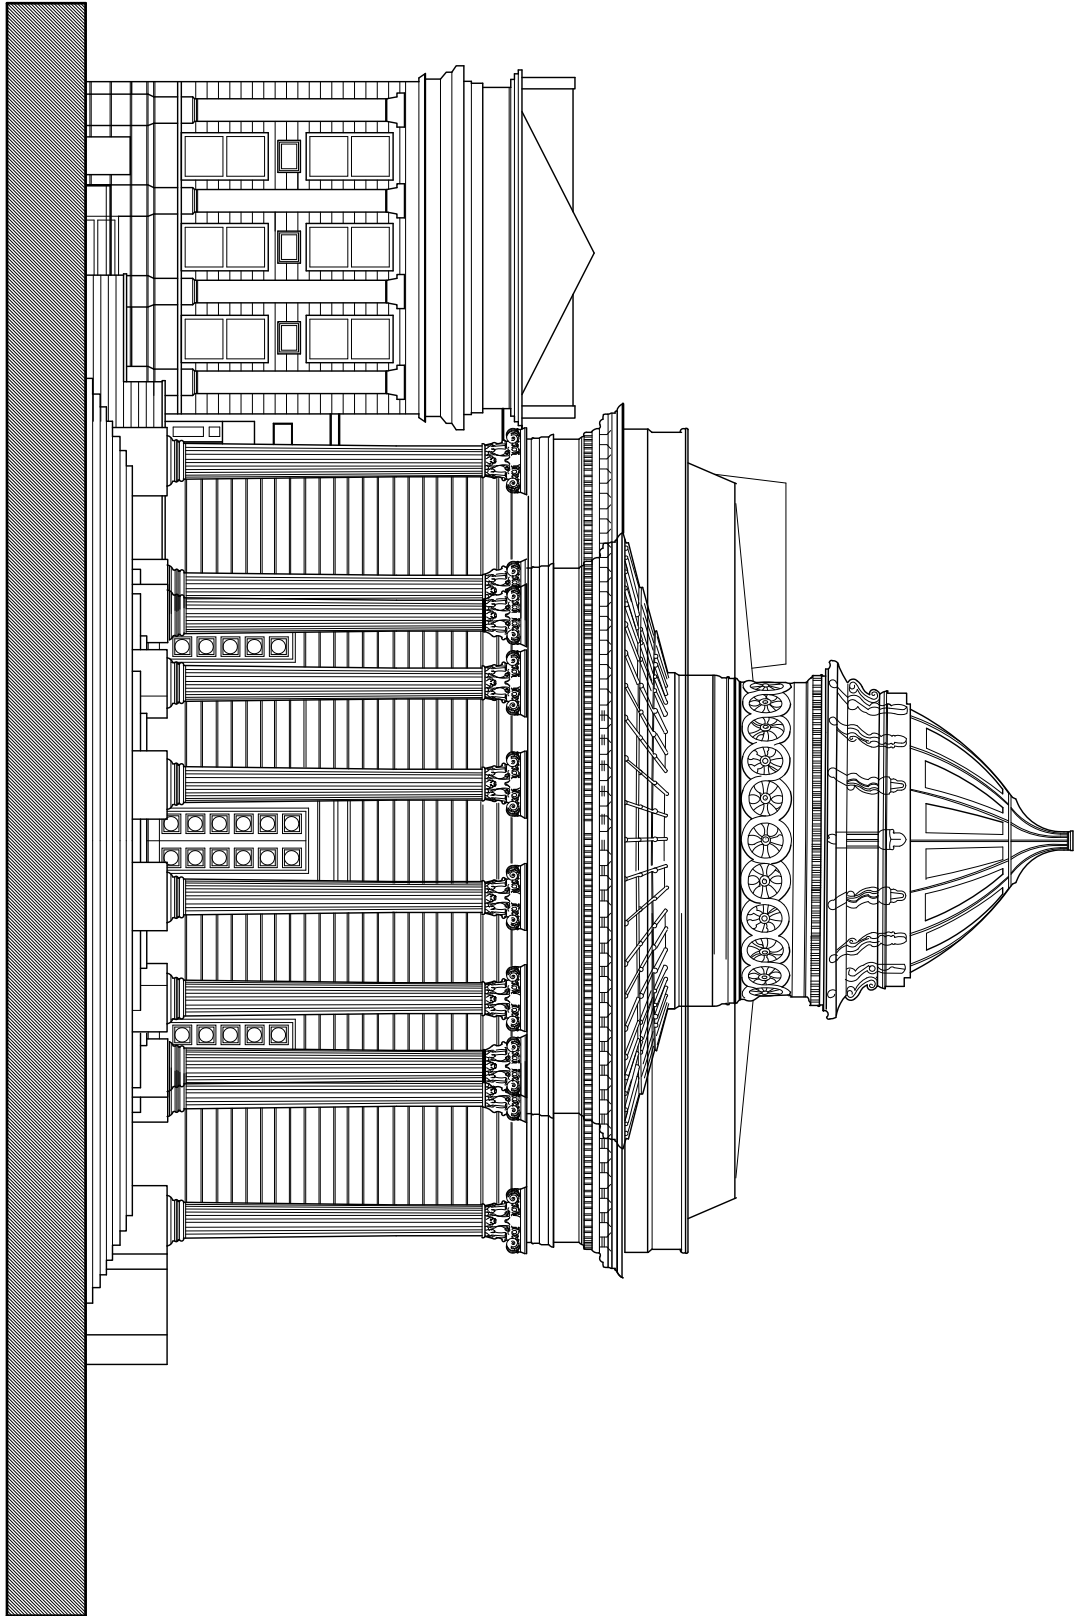

LOWER GROUND FLOOR




contract
THE BLACKIE

drawing
NORTH ELEVATION

dwg no.
3389 SK206

scale
1:200

EAST ELEVATION

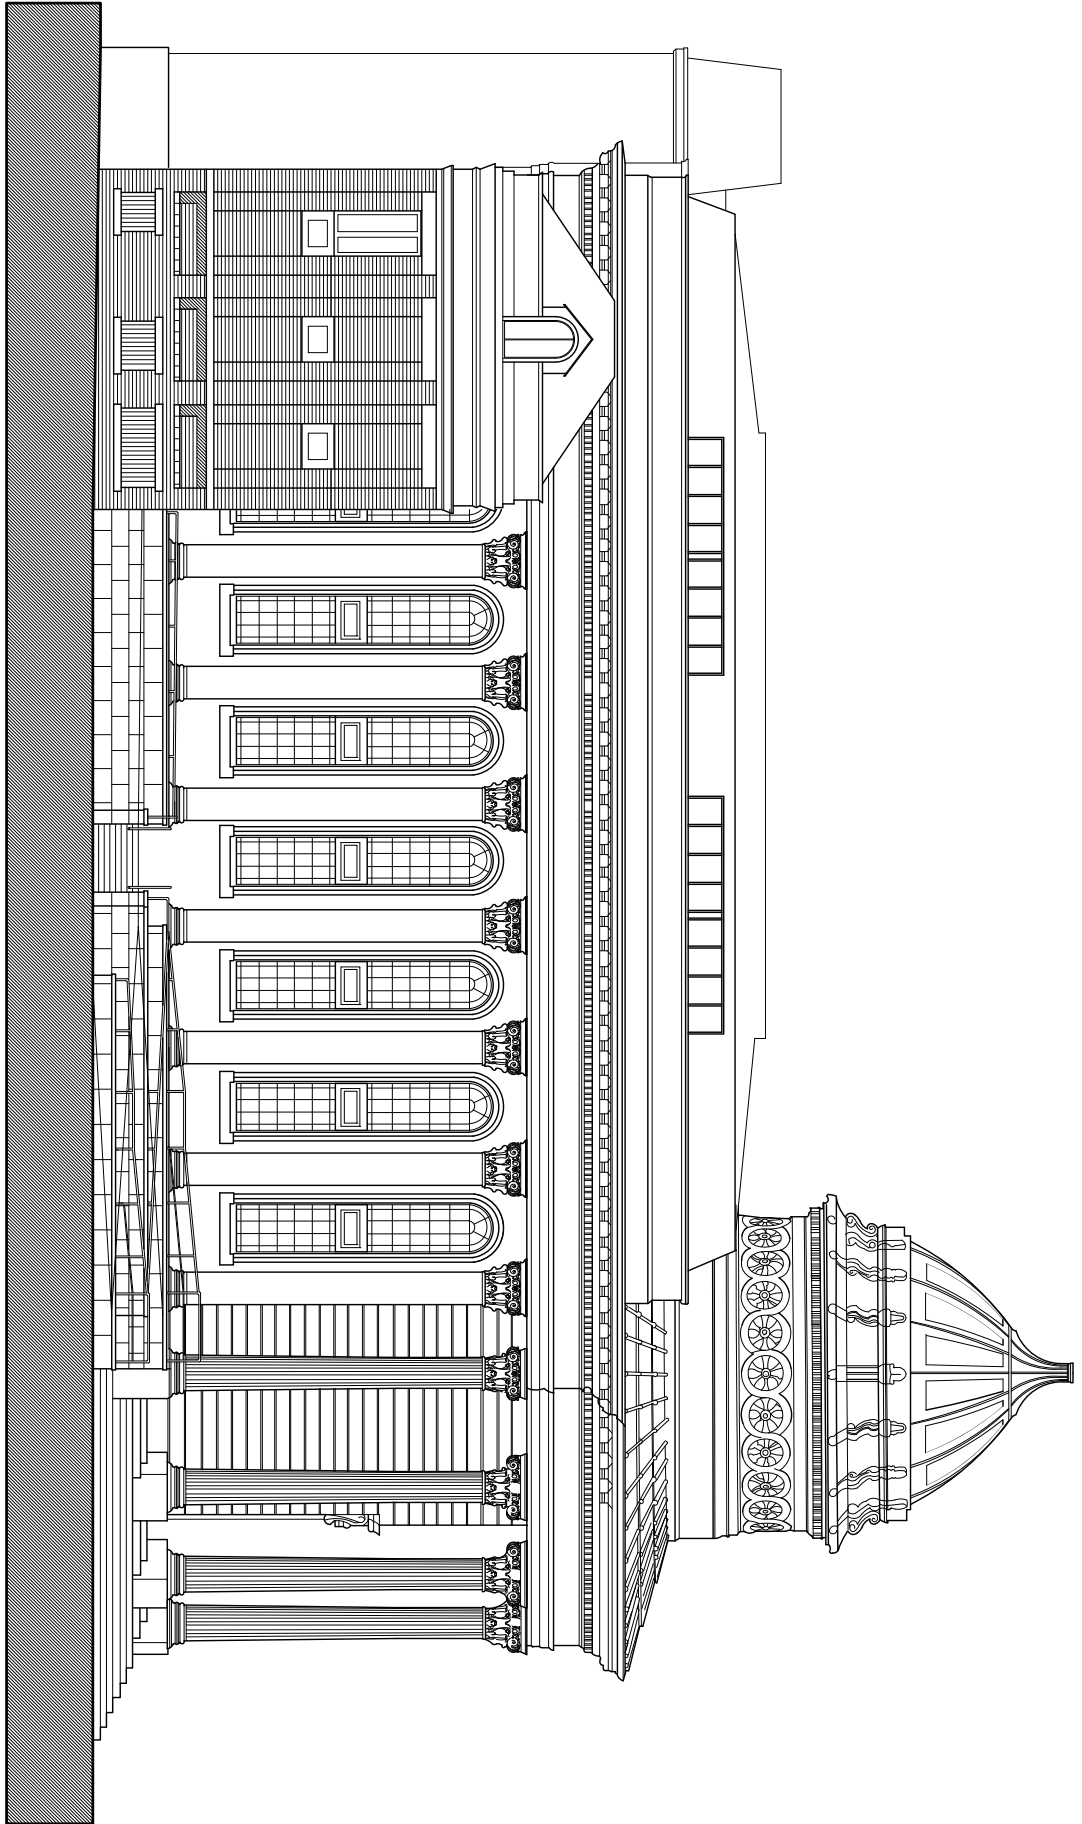

LOWER GROUND FLOOR



contract
THE BLACKIE

drawing
EAST ELEVATION

dwg no.
3389 SK207

scale
1:200